
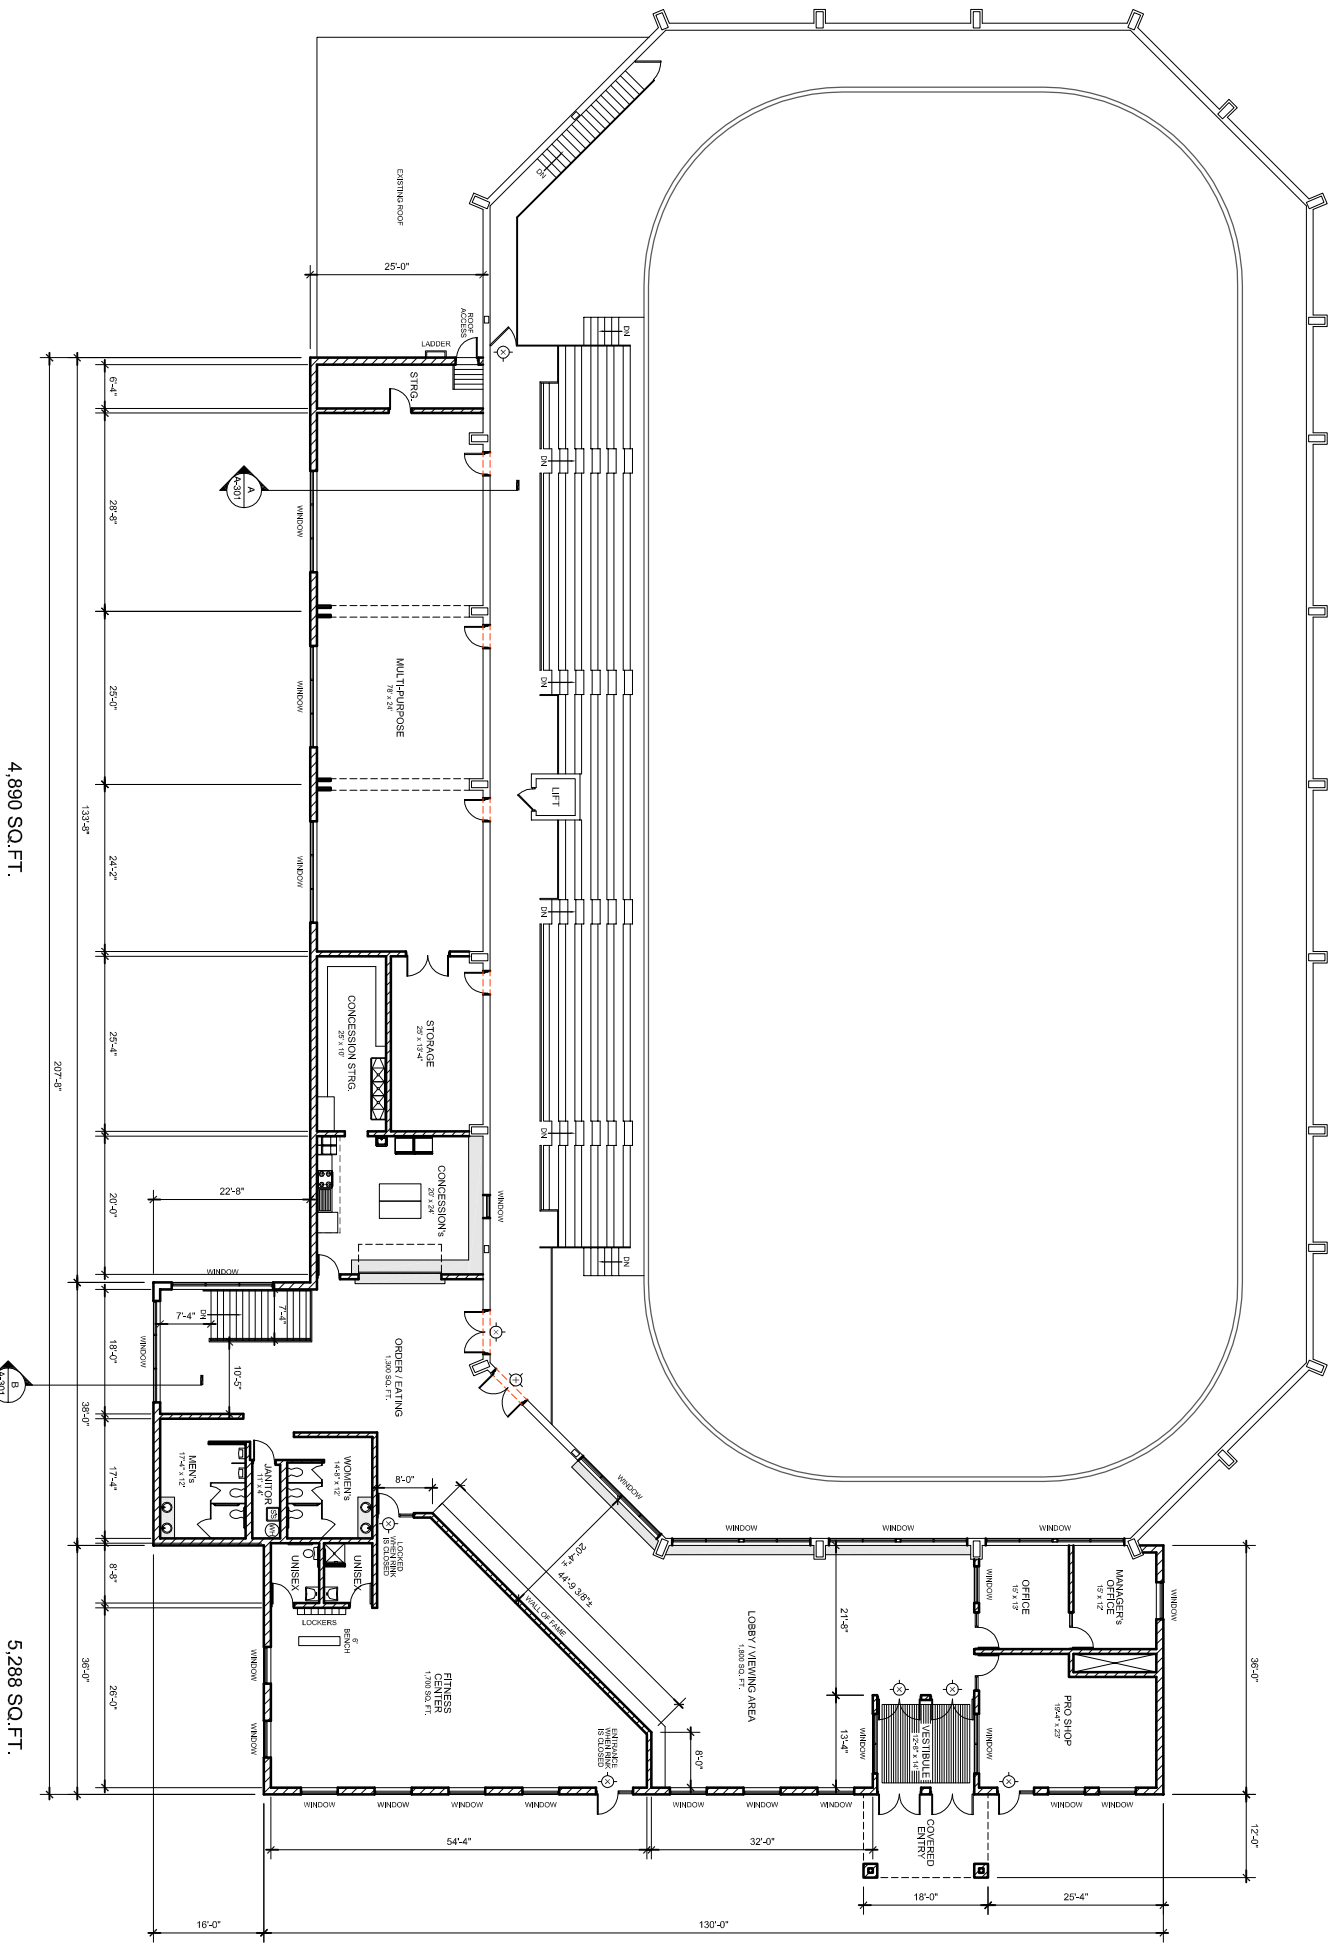


UPPER LEVEL FLOOR PLAN

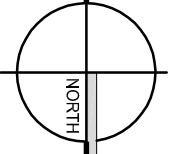

4,890 SQ. FT.

5,288 SQ. FT.

3/32" = 1'-0"